

CITY OF ROSEBURG
PAVEMENT MANAGEMENT PROGRAM - SLURRY SEALS
PROJECT # 22PW02

GENERAL NOTES:

1. THE 2021 EDITION OF THE OREGON STANDARD SPECIFICATIONS FOR CONSTRUCTION PREPARED BY THE OREGON DEPARTMENT OF TRANSPORTATION AND THE AMERICAN PUBLIC WORKS ASSOCIATION OREGON CHAPTER WILL BE CONSIDERED THE STANDARD SPECIFICATIONS.
2. EMULSION SLURRY SEAL SHALL BE A TYPE II
3. PROJECT LIMIT LOCATIONS SHOWN ON ENGINEERING DRAWINGS ARE APPROXIMATE. THE EXACT LOCATION OF PROJECT LIMITS WILL BE PAINTED OUT.
4. CONTRACTOR SHALL COVER/PROTECT ALL VALVES, MONUMENT BOXES, CATCH BASINS, RAISED PAVEMENT MARKERS AND MANHOLES PRIOR TO SLURRY SEAL APPLICATION.
5. CONTRACTOR SHALL COVER/PROTECT ALL THERMOPLASTIC MARKINGS, INCLUDING BUT NOT LIMITED TO STOP BARS, CROSSWALKS, "DO NOT DUMP, DRAINS TO RIVER" MARKINGS, ETC. PRIOR TO SLURRY SEAL APPLICATION.
6. THE CONTRACTOR SHALL REMOVE ALL COVER/PROTECTIONS APPLIED AFTER SLURRY SEAL HAS BROKEN BACK.
7. CONTRACTOR SHALL SUPPLY TRAFFIC CONTROL PLAN 1 WEEK PRIOR FOR REVIEW AND APPROVAL.

CONTRACTOR TO CONTACT ONE-CALL AT LEAST 48 HOURS PRIOR TO CONSTRUCTION AT 811 or 1-800-332-2344
8. ATTENTION:

OREGON LAW REQUIRES YOU TO FOLLOW RULES ADOPTED BY THE OREGON UTILITY NOTIFICATION CENTER. THOSE RULES ARE SET FORTH IN THE OAR 952-001-0010 THROUGH OAR 952-001-0090, AND OREGON LAWS 1995, CHAPTER 691, SECTION 7. YOU MAY OBTAIN COPIES OF THE RULES BY CALLING THE CENTER.
9. CONTRACTOR RESPONSIBLE FOR OBTAINING ALL REQUIRED PERMITS FOR WORKING IN PUBLIC RIGHT-OF-WAYS. (I.E. ODOT, CITY, COUNTY).

Legend:

 = Slurry Seal

SHEET LEGEND

SCHEDULE "A" Base Bid

No	Sheet	Street	Segment	Length (ft)	Width (ft)	Area (sy)
1	5	Alpha St.	Fair St. to end.	595	19	1256
2	3	Bertha Ave.	Stanton St. to Elaine Ave.	355	40	1578
3	4	Calkins Ave.	Keasey St. to Troost St.	2694	37	11075
4	7	Carmen St.	Kirby Ave. to end	360	31	1240
5	7	Dobie Ct.	Kirby Ave. to end	130	31	448
6	3	Elaine Ave.	Stanton St. to Bertha Ave.	551	40	2449
7	3	Keady Ct.	Harvard Ave. to Cul de Sac	948	37	3897
8	7	Kirby Ave.	Parker Rd. to end	1860	31	6407
9	6	Kline St.	Valley View Dr. to Moore Ave.	770	31	2652
10	6	Kline St.	Garden Valley Blvd. to Valley View Dr.	400	37	1644
11	7	Parker Rd.	Newton Creek Rd. to end	825	20-31	2558
12	7	Peggy Ave.	Parker Rd. to end	634	34	2395
13	3	Stanton St.	Harvard Ave. to 450' S. of Bertha Ave.	1415	31.5-40	5422

Total Schedule "A" Base Bid = 43021

SCHEDULE "B" Alternate Bid

No	Sheet	Street	Segment	Length (ft)	Width (ft)	Area (sy)
1	8	Ethel Ct.	Harvey Ave. to end	382	16.5	700
2	9	Glenn St.	Lane Ave. to Reservoir Ave.	293	20	651
3	9	Glenn St.	Reservoir Ave. to end	410	26	1184
4	10	Gordon Ave.	Cummins St. to Manzanita Ct.	435	23	1112
5	10	Manzanita St.	Gordon Ave. to Cul de Sac	473	31	1629
6	11	Park St.	Garden Valley Blvd. to end	380	21-31	1027
7	12	Sunset St.	Alameda ave. to Barager Ave.	541	31	1863
8	13	Walnut St.	Chestnut ave. to West Ave.	457	32-38	1685
9	13	Walnut St.	West ave. to College Ave.	468	32	1664

Total Schedule "B" Alternate Bid = 11515


DESIGN: RGC
DRAWN: RGC
SCALE: NTS
SHEET: 1/13

DATE: 3/30/2022
REVISIONS
1.
2.
3.
4.

PVMT. MGMT. PGRM
SLURRY SEALS
Project #22PW02

CITY OF ROSEBURG
Public Works Department
Brice W. Perkins, P.E. - DIRECTOR
Public Works Department

CITY OF ROSEBURG
PAVEMENT MANAGEMENT PROGRAM - SLURRY SEALS
PROJECT # 22PW02

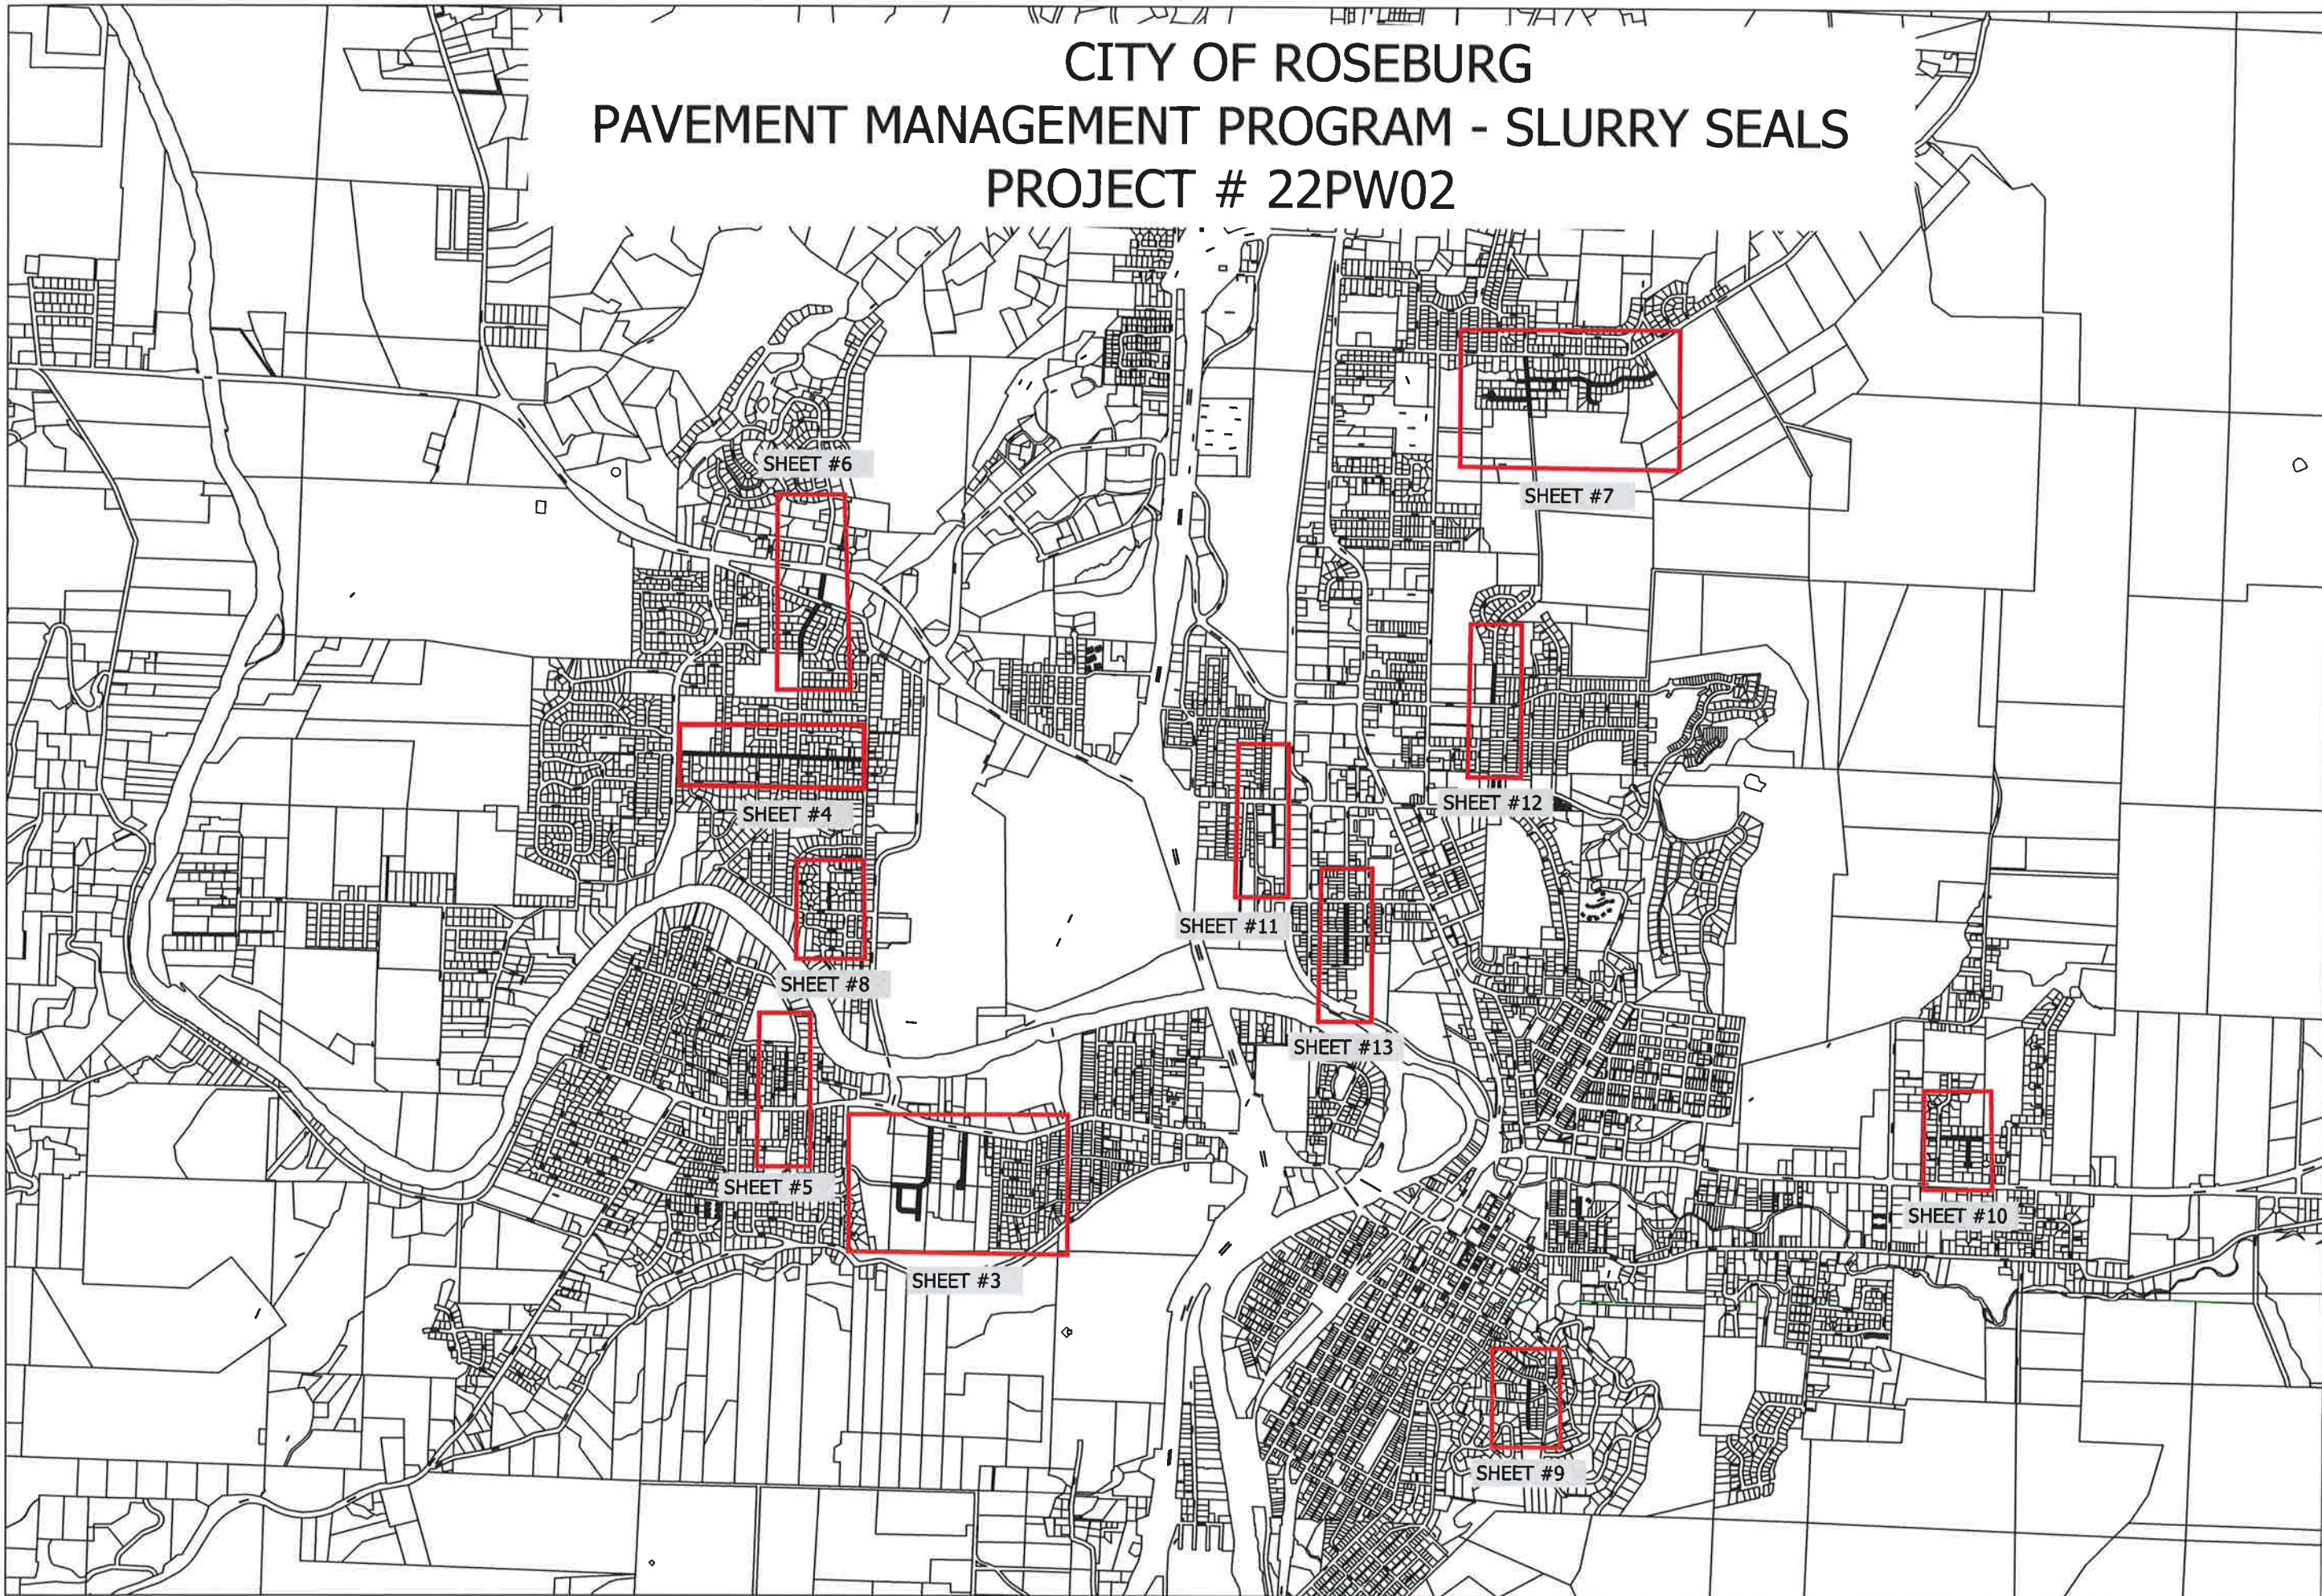


CITY OF ROSEBURG Public Works Department Brice W. Perkins, P.E. - DIRECTOR Public Works Department	PVMT. MGMT. PGRM SLURRY SEALS #22PW02				DATE: 3/30/2022	DESIGN: RGC
					REVISIONS	DRAWN: RGC
					1.	SCALE: NTS
					2.	SHEET: 2/13
				3.		
				4.		

CITY OF ROSEBURG
PAVEMENT MANAGEMENT PROGRAM - SLURRY SEALS
PROJECT # 22PW02

SCHEDULE "A" - BASE BID

Stanton St. and Bertha Ave. cannot be closed at the same time as Keady Ct. Keady Ct can only be closed on Thursday or Fridays. Stanton St. can only be closed on a Saturday - PER SECTION 00220.40 (e) (1) OF THE SPECIAL PROVISIONS.

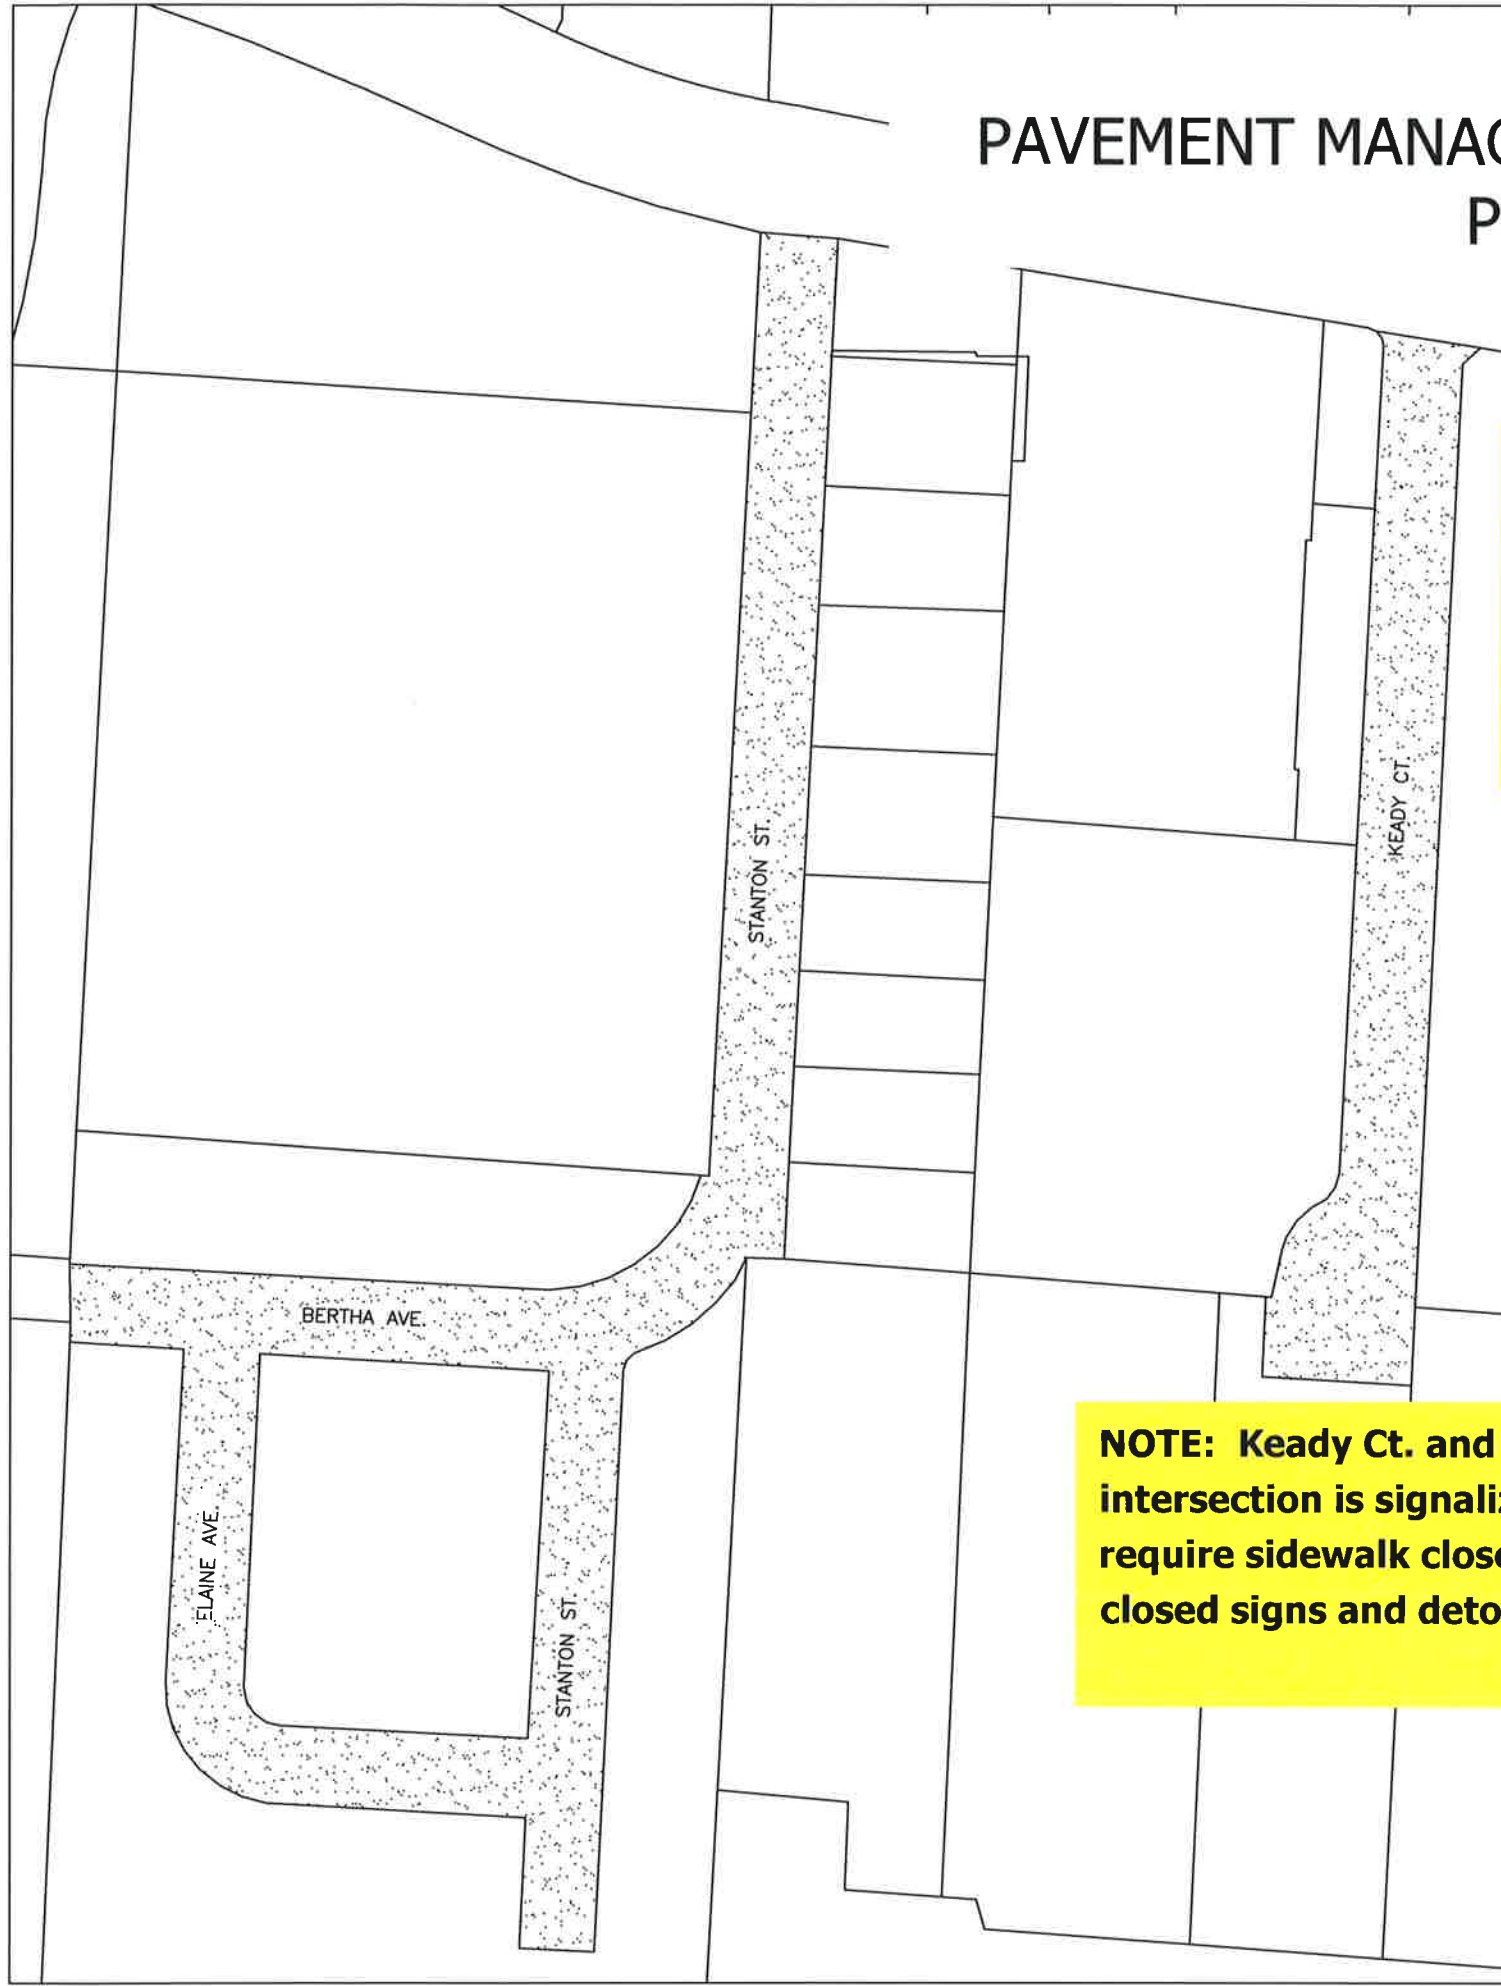

NOTE: Keady Ct. and Harvard Ave. intersection is signalized and will require sidewalk closed signs, lane closed signs and detour signs..

SHEET 3

Description	QTY +/-
Slurry Seal	13,346 SY
4" Striping*	592'
Coverings:	QTY +/-
Manholes	6
Valves	6
ADA Parking	4
Catch Basins	12
Stop Bar	3
Crosswalk	1
Turn Arrows	3

* Per ODOT Standard Drawing TM500 - (W-2),(NPL), (NPR), (ND)

DESIGN:	RGC
DRAWN:	RGC
SCALE:	NTS
SHEET:	3/13
DATE:	3/30/2022
REVISIONS	
1.	
2.	
3.	
4.	
PVMT. MGMT. PGRM SLURRY SEALS #22PW02	
CITY OF ROSEBURG Public Works Department Brice W. Perkins, P.E. - DIRECTOR Public Works Department	

TROOST

TROOST ST.

CHERRY DR.

SHEET 4

Description	QTY+/-
Slurry Seal	11,075 SY
4" Striping*	4,548
Coverings:	Qty+/-
Manholes	16
Valves	14
Catch Basins	12
Stop Bar	5

CITY OF ROSEBURG PAVEMENT MANAGEMENT PROGRAM - SLURRY SEALS PROJECT # 22PW02 SCHEDULE "A" - BASE BID

Calkins Rd. between Troost St. and Eldorado Ct. cannot be closed at the same time as Calkins Rd. between Eldorado Ct. and Keasy St. - PER SECTION 00220.40 (e) (1) OF THE SPECIAL PROVISIONS.

* Per ODOT Standard Drawing TM500 - (W-2),(NPL), (NPR), (ND)

DESIGN: RGC	DATE: 3/30/2022	PVMT. MGMT. PGRM SLURRY SEALS Project #22PW02	CITY OF ROSEBURG Public Works Department Brice W. Perkins, P.E. - DIRECTOR Public Works Department
DRAWN: RGC	REVISIONS		
SCALE: NTS	1.		
SHEET: 4/13	2.		
	3.		
	4.		

CITY OF ROSEBURG
PAVEMENT MANAGEMENT PROGRAM - SLURRY SEALS
PROJECT # 22PW02
SCHEDULE "A" - BASE BID

SHEET 5

Description	QTY+/-
Slurry Seal	1,256 SY
Coverings:	QTY +/-
Manholes	1
Valves	2
Catch Basins	0
Stop Bar	1

COLI DR.

BROCCOLI DR.

DOAH ST.

SHENANDOAH ST.

ST.

FAIR ST.

ALPHA ST.

ALPHA ST.

CITY OF ROSEBURG
Public Works Department
Brice W. Perkins, P.E. - DIRECTOR
Public Works Department

PVMT. MGMT. PGRM
SLURRY SEALS
Project #22PW02

DATE: 3/30/2022

DESIGN: RGC

REVISIONS

DRAWN: RGC

1.

SCALE: NTS

2.

SHEET:

3.

Project #22PW02

Public Works Department

5/13

CITY OF ROSEBURG
PAVEMENT MANAGEMENT PROGRAM - SLURRY SEALS
PROJECT # 22PW02
SCHEDULE "A" - BASE BID

Both sections of Kline St. can only be closed on a Saturday. One access to Motah St. must be maintained at all times
- PER SECTION 00220.40 (e) (1) OF THE SPECIAL PROVISIONS.

NOTE: Kline St. at Garden Valley intersection is signalized and will require sidewalk closed signs, lane closed signs and detour signs..


SHEET 6

Description	QTY+/-
Slurry Seal	4,296 SY
4" Striping*	1,260'
Coverings:	Qty +/-
Manholes	6
Valves	12
Catch Basins	8
Stop Bar	4
Crosswalk	1

* Per ODOT Standard Drawing TM500 - (W-2),(NPL), (NPR), (ND)

DESIGN:	RG
DRAWN:	RG
SCALE:	NTS
SHEET:	6/13
DATE:	3/30/2022
REVISIONS:	
1.	
2.	
3.	
4.	
PVMT. MGMT. PGRM SLURRY SEALS Project #21PW02	
CITY OF ROSEBURG Public Works Department Brice W. Perkins, P.E. - DIRECTOR Public Works Department	

CITY OF ROSEBURG
PAVEMENT MANAGEMENT PROGRAM - SLURRY SEALS
SCHEDULE "A" - BASE BID

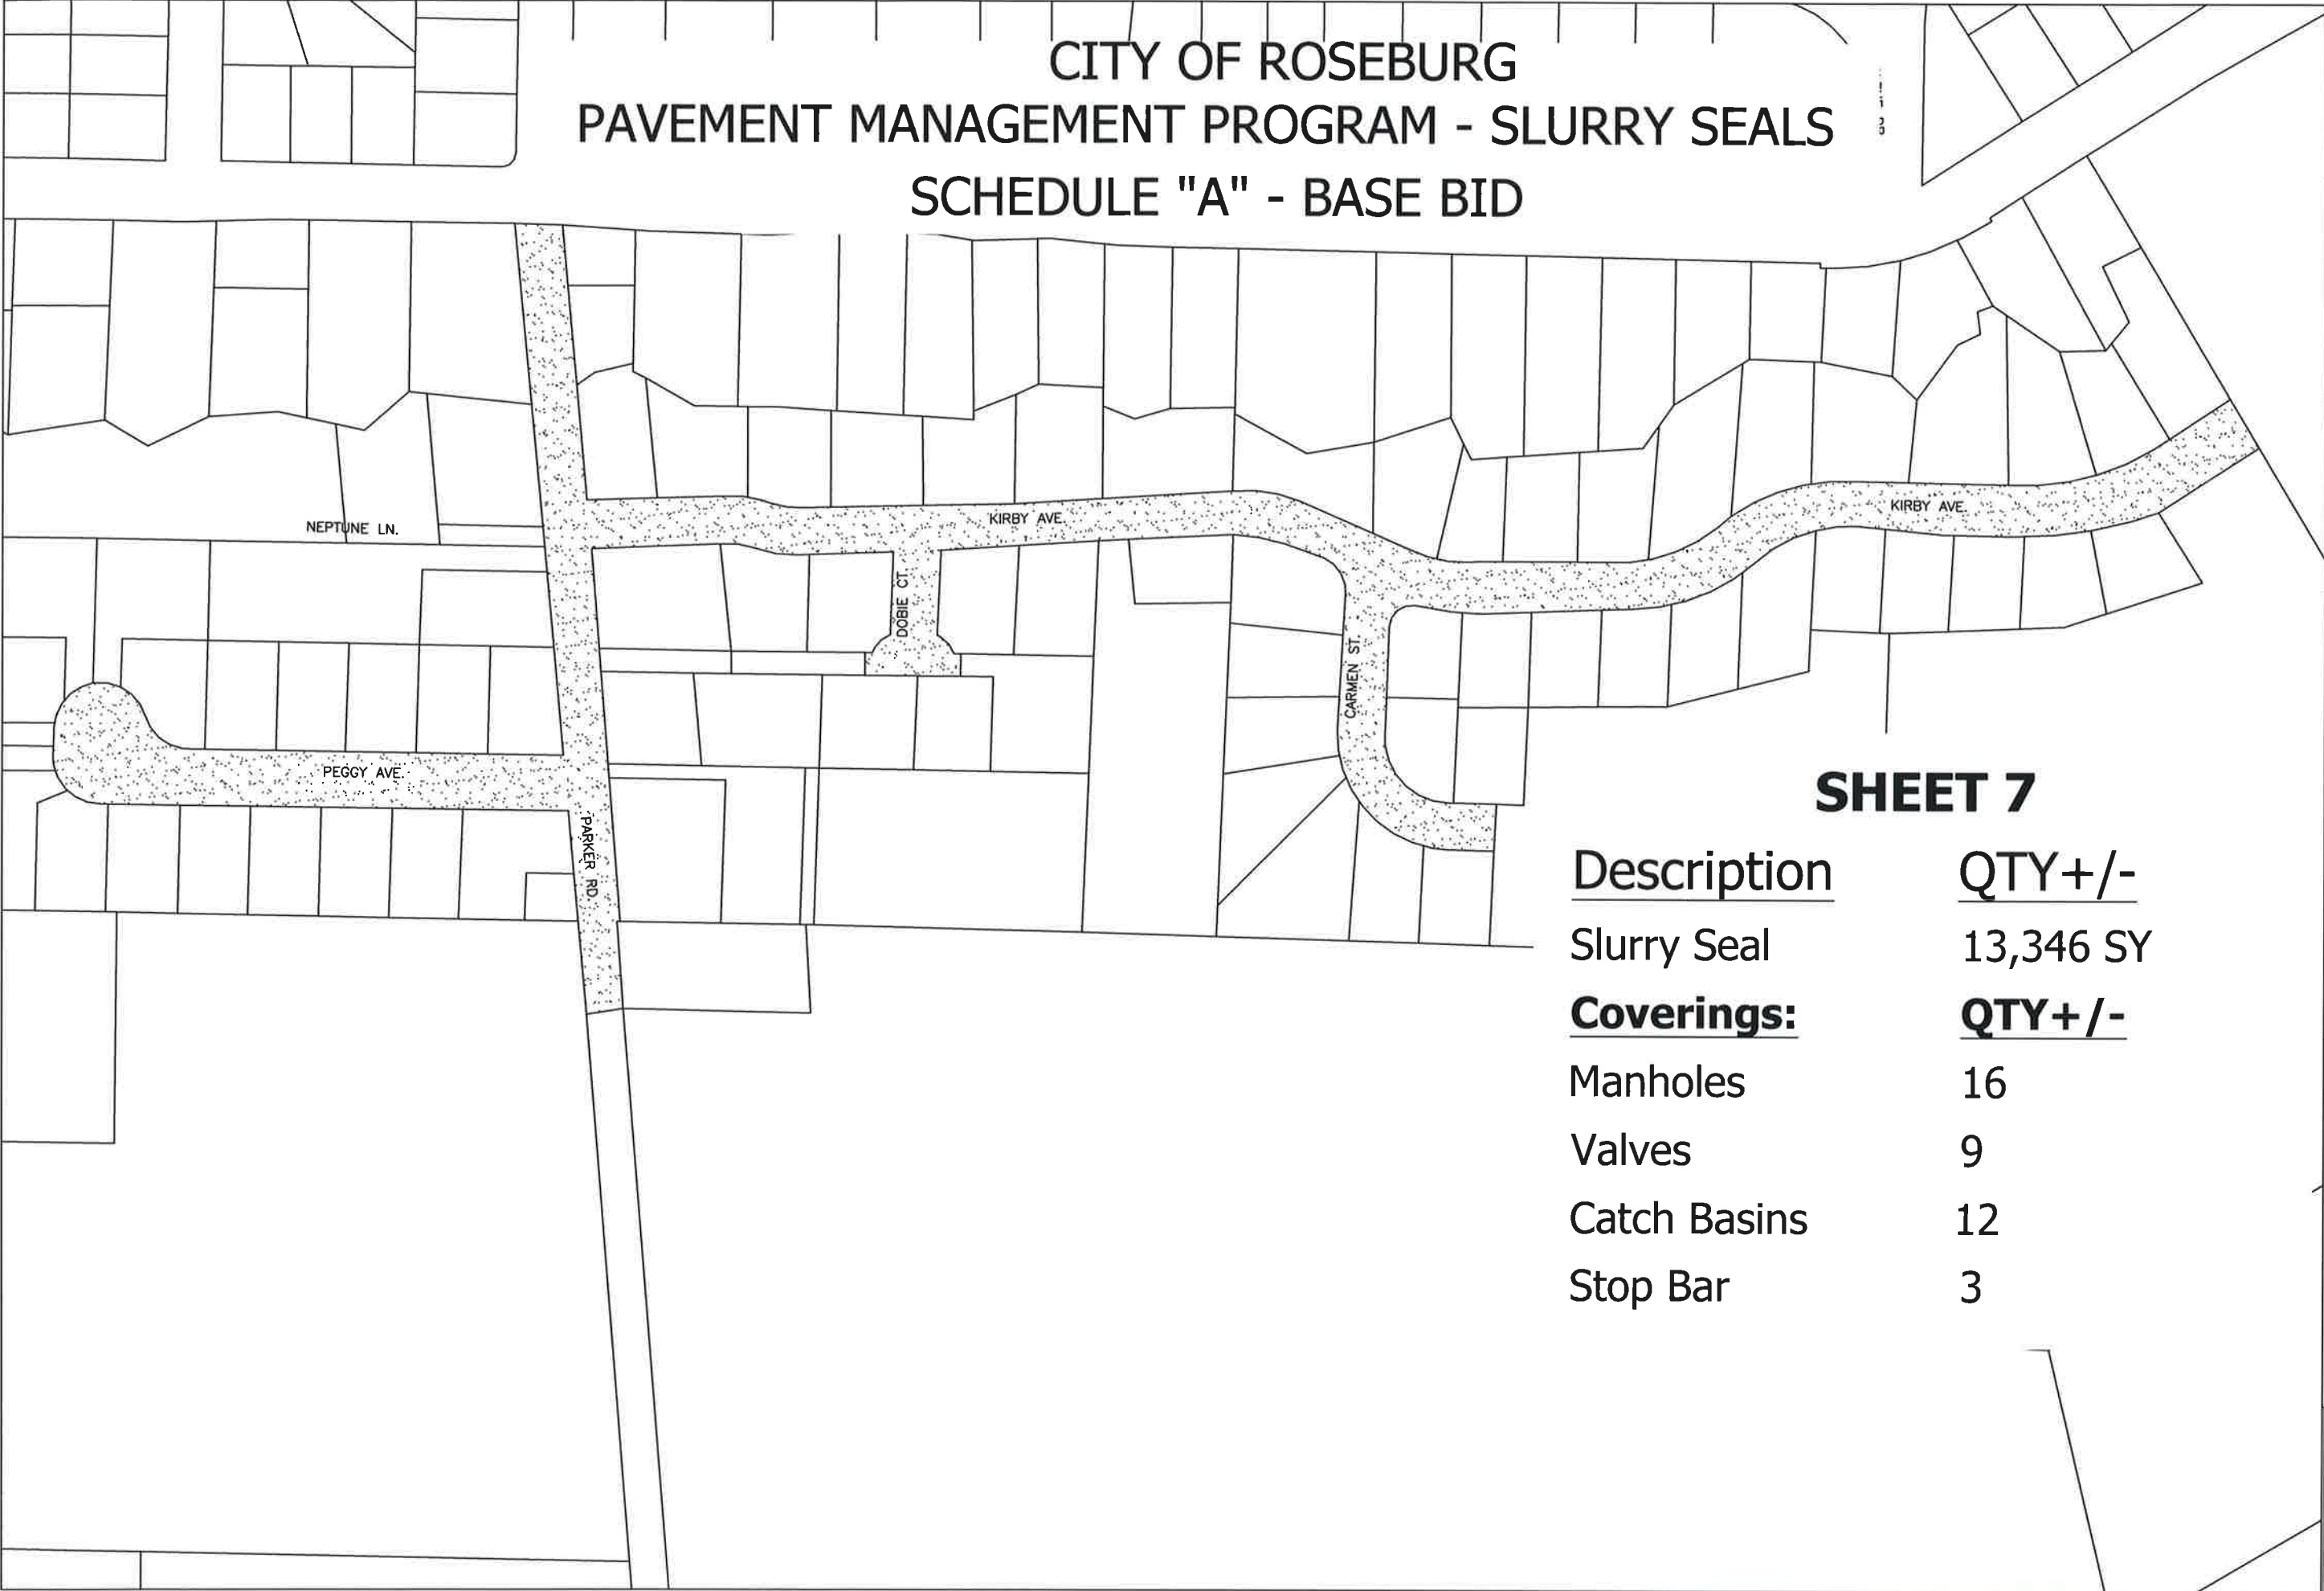

SHEET 7

Description	QTY+/-
Slurry Seal	13,346 SY
Coverings:	QTY+/-
Manholes	16
Valves	9
Catch Basins	12
Stop Bar	3

CITY OF ROSEBURG Public Works Department Brice W. Perkins, P.E. - DIRECTOR Public Works Department	PVMT. MGMT. PGRM SLURRY SEALS Project #22PW02	DATE: 3/30/2022	DESIGN: RGC
		REVISIONS	DRAWN: RGC
		1.	SCALE: NTS
		2.	SHEET: 7/13
		3.	
		4.	

CITY OF ROSEBURG
PAVEMENT MANAGEMENT PROGRAM - SLURRY SEALS
PROJECT # 22PW02
SCHEDULE "B" - ALTERNATE BID

YOUNGWOOD CT.

SHEET 8

Description	QTY+/-
Slurry Seal	700 SY
Coverings:	QTY+/-
Manholes	0
Valves	2
Catch Basins	1
Stop Bar	1

LITTLEWOOD CT.

ETHEL CT.

HARVEY AVE.

DATE: 3/30/2022	DESIGN: RGC	SHEET: 8/13	
	REVISIONS		DRAWN: RGC
	1.		SCALE: NTS
	2.		
	3.		
	4.		
PVMT. MGMT. PGRM SLURRY SEALS Project #22PW02			
CITY OF ROSEBURG Public Works Department Brice W. Perkins, P.E. - DIRECTOR Public Works Department			

CITY OF ROSEBURG
PAVEMENT MANAGEMENT PROGRAM - SLURRY SEALS
PROJECT # 22PW02

SCHEDULE "B" - ALTERNATE BID

SHEET 9


Description	QTY+/-
Slurry Seal	1,835 SY
Coverings:	Qty+/-
Manholes	8
Valves	3
Catch Basins	6
Stop Bar	1

CITY OF ROSEBURG Public Works Department Brice W. Perkins, P.E. - DIRECTOR Public Works Department	PVMT. MGMT. PGRM SLURRY SEALS Project #22PW02	DATE: 3/30/2022	DESIGN: RGC
		REVISIONS	DRAWN: RGC
		1.	SCALE: NTS
		2.	SHEET
		3.	9/13
		4.	

CITY OF ROSEBURG
PAVEMENT MANAGEMENT PROGRAM - SLURRY SEALS
PROJECT # 22PW02
SCHEDULE "B" - ALTERNATE BID

SHEET 10

Description	QTY+/-
Slurry Seal	2,741 SY
Coverings:	QTY+/-
Manholes	3
Valves	2
Catch Basins	1
Stop Bar	1

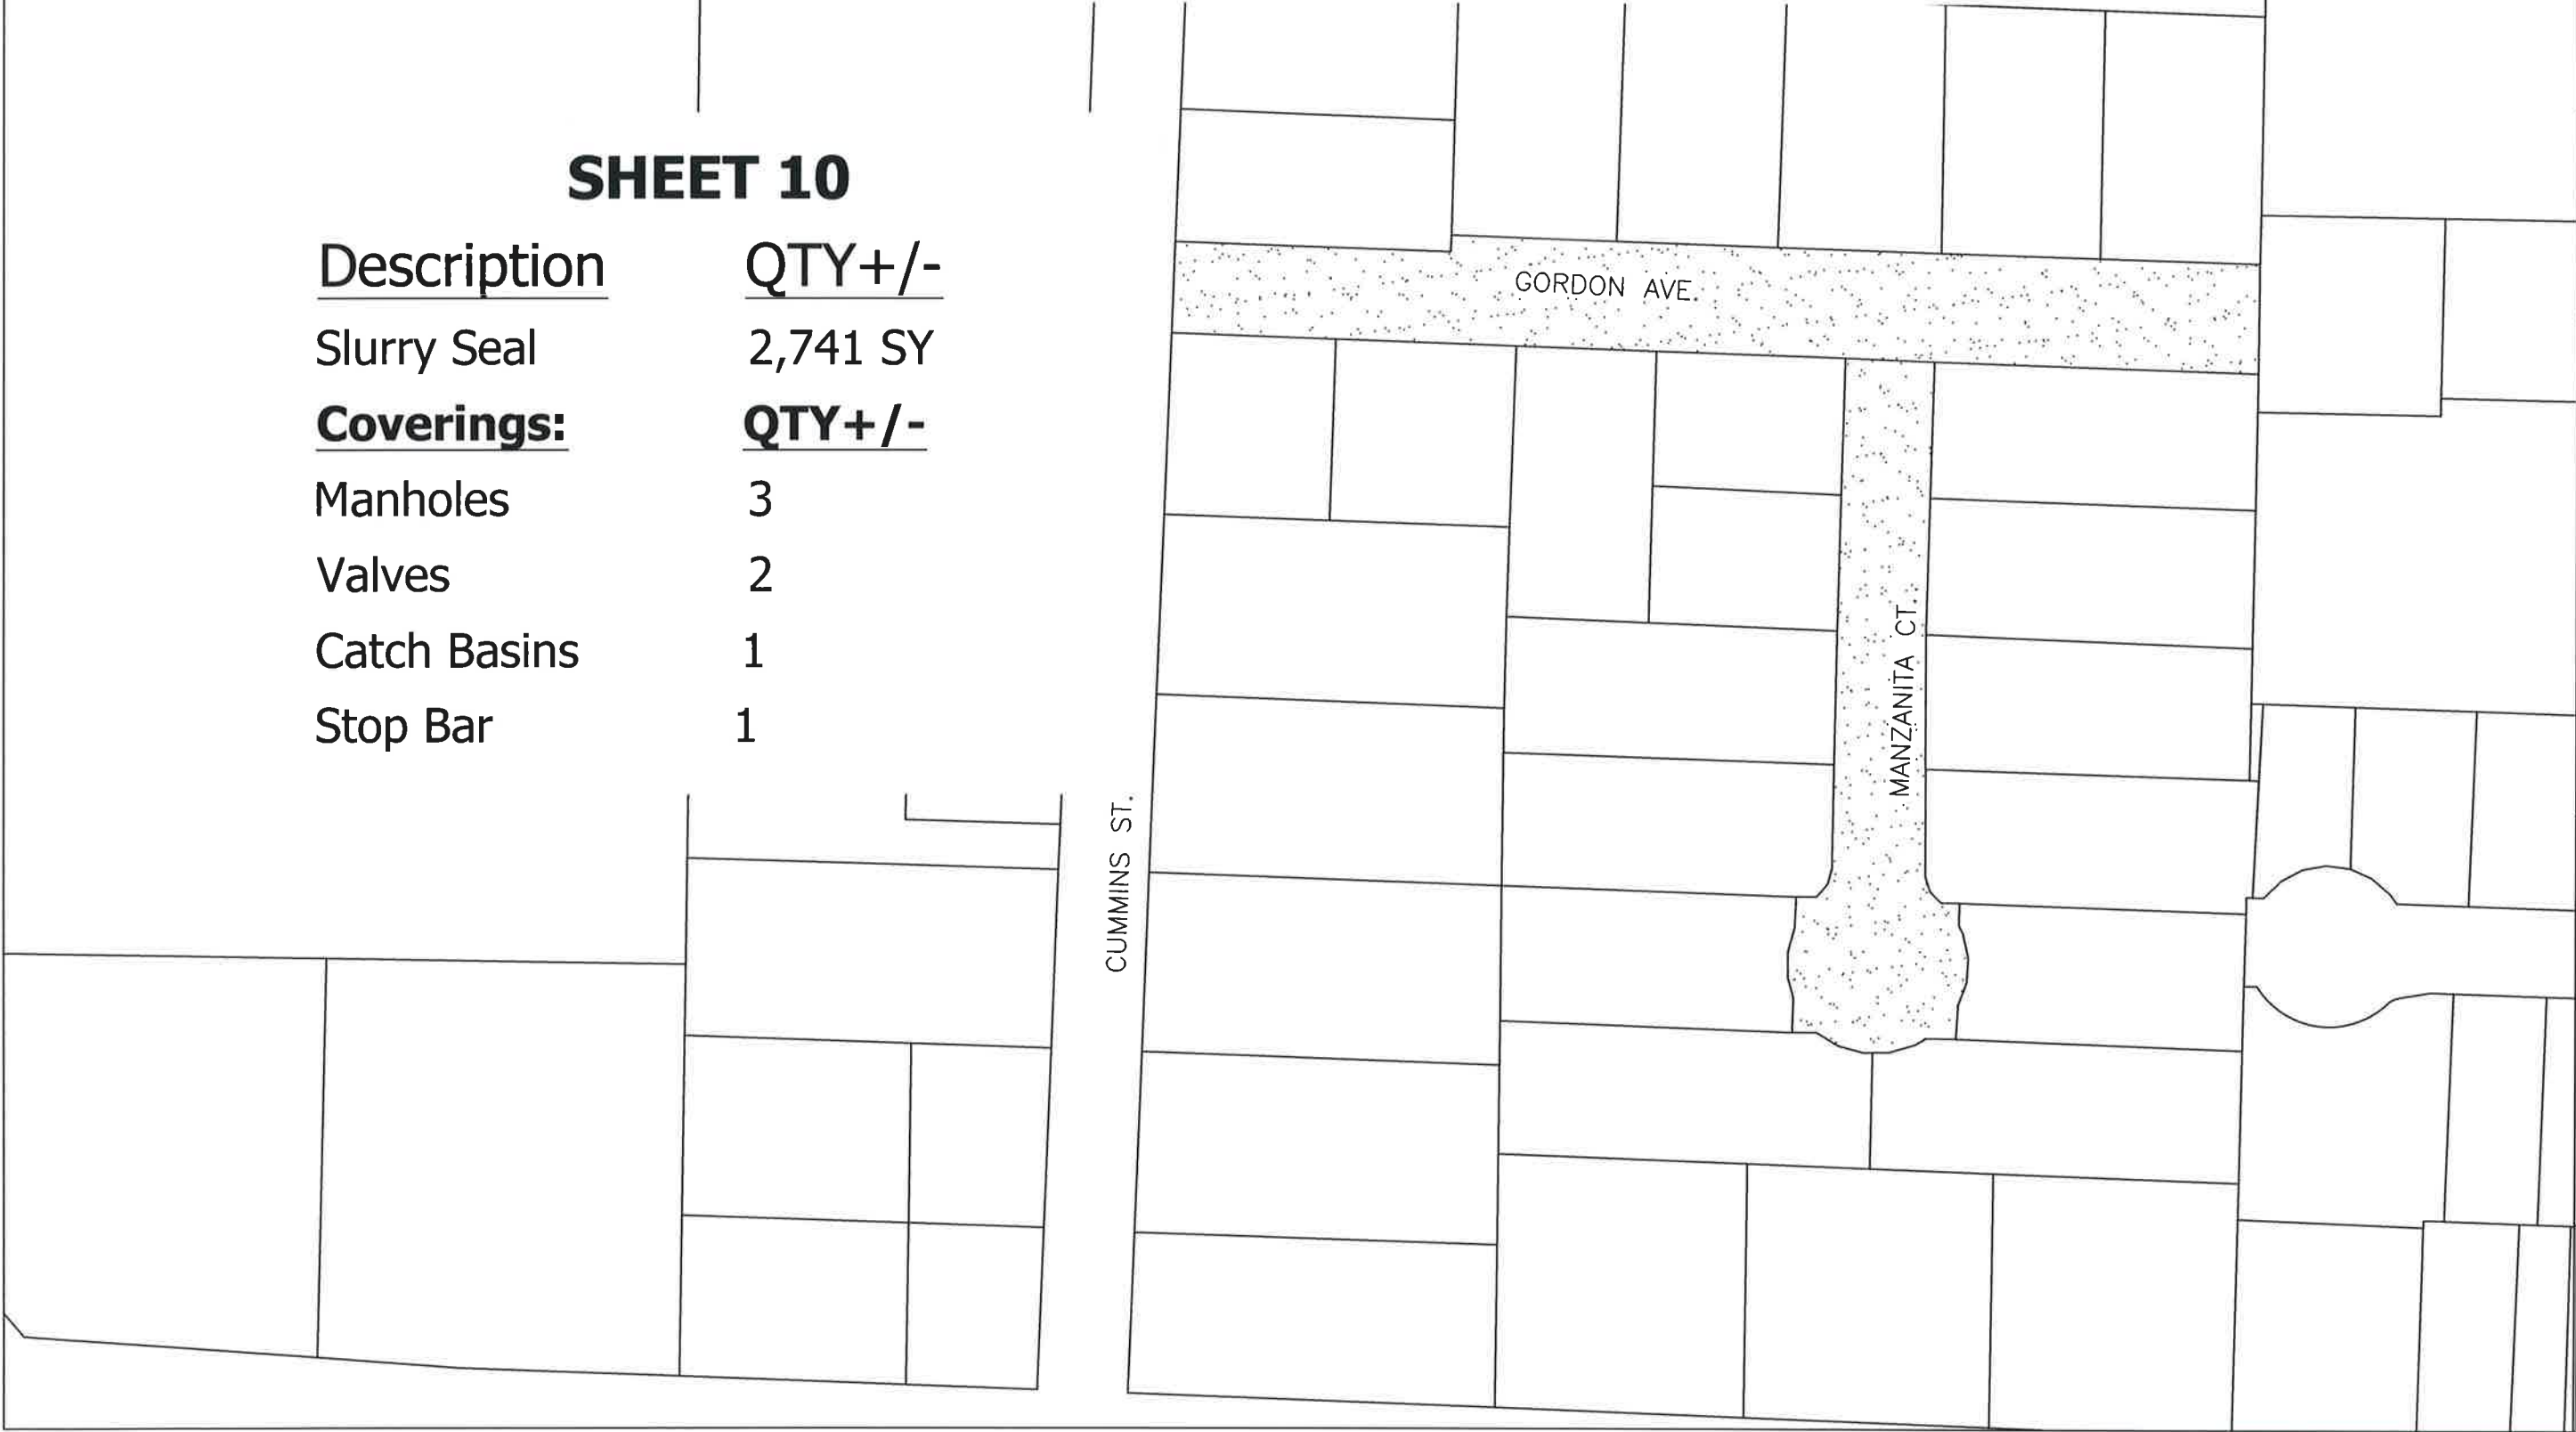

DATE:	3/30/2022	DESIGN:	RGC
	REVISIONS	DRAWN:	RGC
	1.	SCALE:	NTS
	2.	SHEET:	10/13
	3.		
	4.		
PVMT. MGMT. PGRM SLURRY SEALS Project #22PW02			
CITY OF ROSEBURG Public Works Department Brice W. Perkins, P.E. - DIRECTOR Public Works Department			

MULHOLLAND D

CITY OF ROSEBURG
PAVEMENT MANAGEMENT PROGRAM - SLURRY SEALS
PROJECT # 22PW02

SCHEDULE "B" - ALTERNATE BID

Park St. can only be closed on a Saturday - PER SECTION 00220.40
(e) (1) OF THE SPECIAL PROVISIONS.

SHEET 11

Description	QTY+/-
Slurry Seal	1027 SY
Coverings:	QTY+/-
Manholes	1
Valves	0
Catch Basins	2
Stop Bar	0

HIGHLAND ST.

PARK ST.

N.E. GARDEN VALLEY BL.

CITY OF ROSEBURG Public Works Department Brice W. Perkins, P.E. - DIRECTOR Public Works Department	PVMT. MGMT. PGRM SLURRY SEALS Project #22PW02	DATE: 3/30/2022	DESIGN: RGC
		REVISIONS	DRAWN: RGC
		1.	SCALE: NTS
		2.	SHEET: 11/13
3.			
4.			

CITY OF ROSEBURG
PAVEMENT MANAGEMENT PROGRAM - SLURRY SEALS
PROJECT # 22PW02
SCHEDULE "B" - ALTERNATE BID

SHEET 12


Description	QTY+/-
Slurry Seal	1863 SY
Coverings:	QTY+/-
Manholes	4
Valves	2
Catch Basins	1
Stop Bar	0



CITY OF ROSEBURG Public Works Department Brice W. Perkins, P.E. - DIRECTOR Public Works Department	PVMT. MGMT. PGRM SLURRY SEALS Project #22PW02	DATE: 3/30/2022	DESIGN: RGC
		REVISIONS	DRAWN: RGC
		1.	SCALE: NTS
		2.	SHEET: 12/13
		3.	
		4.	

CITY OF ROSEBURG
PAVEMENT MANAGEMENT PROGRAM - SLURRY SEALS
PROJECT # 22PW02

SCHEDULE "B" - ALTERNATE BID

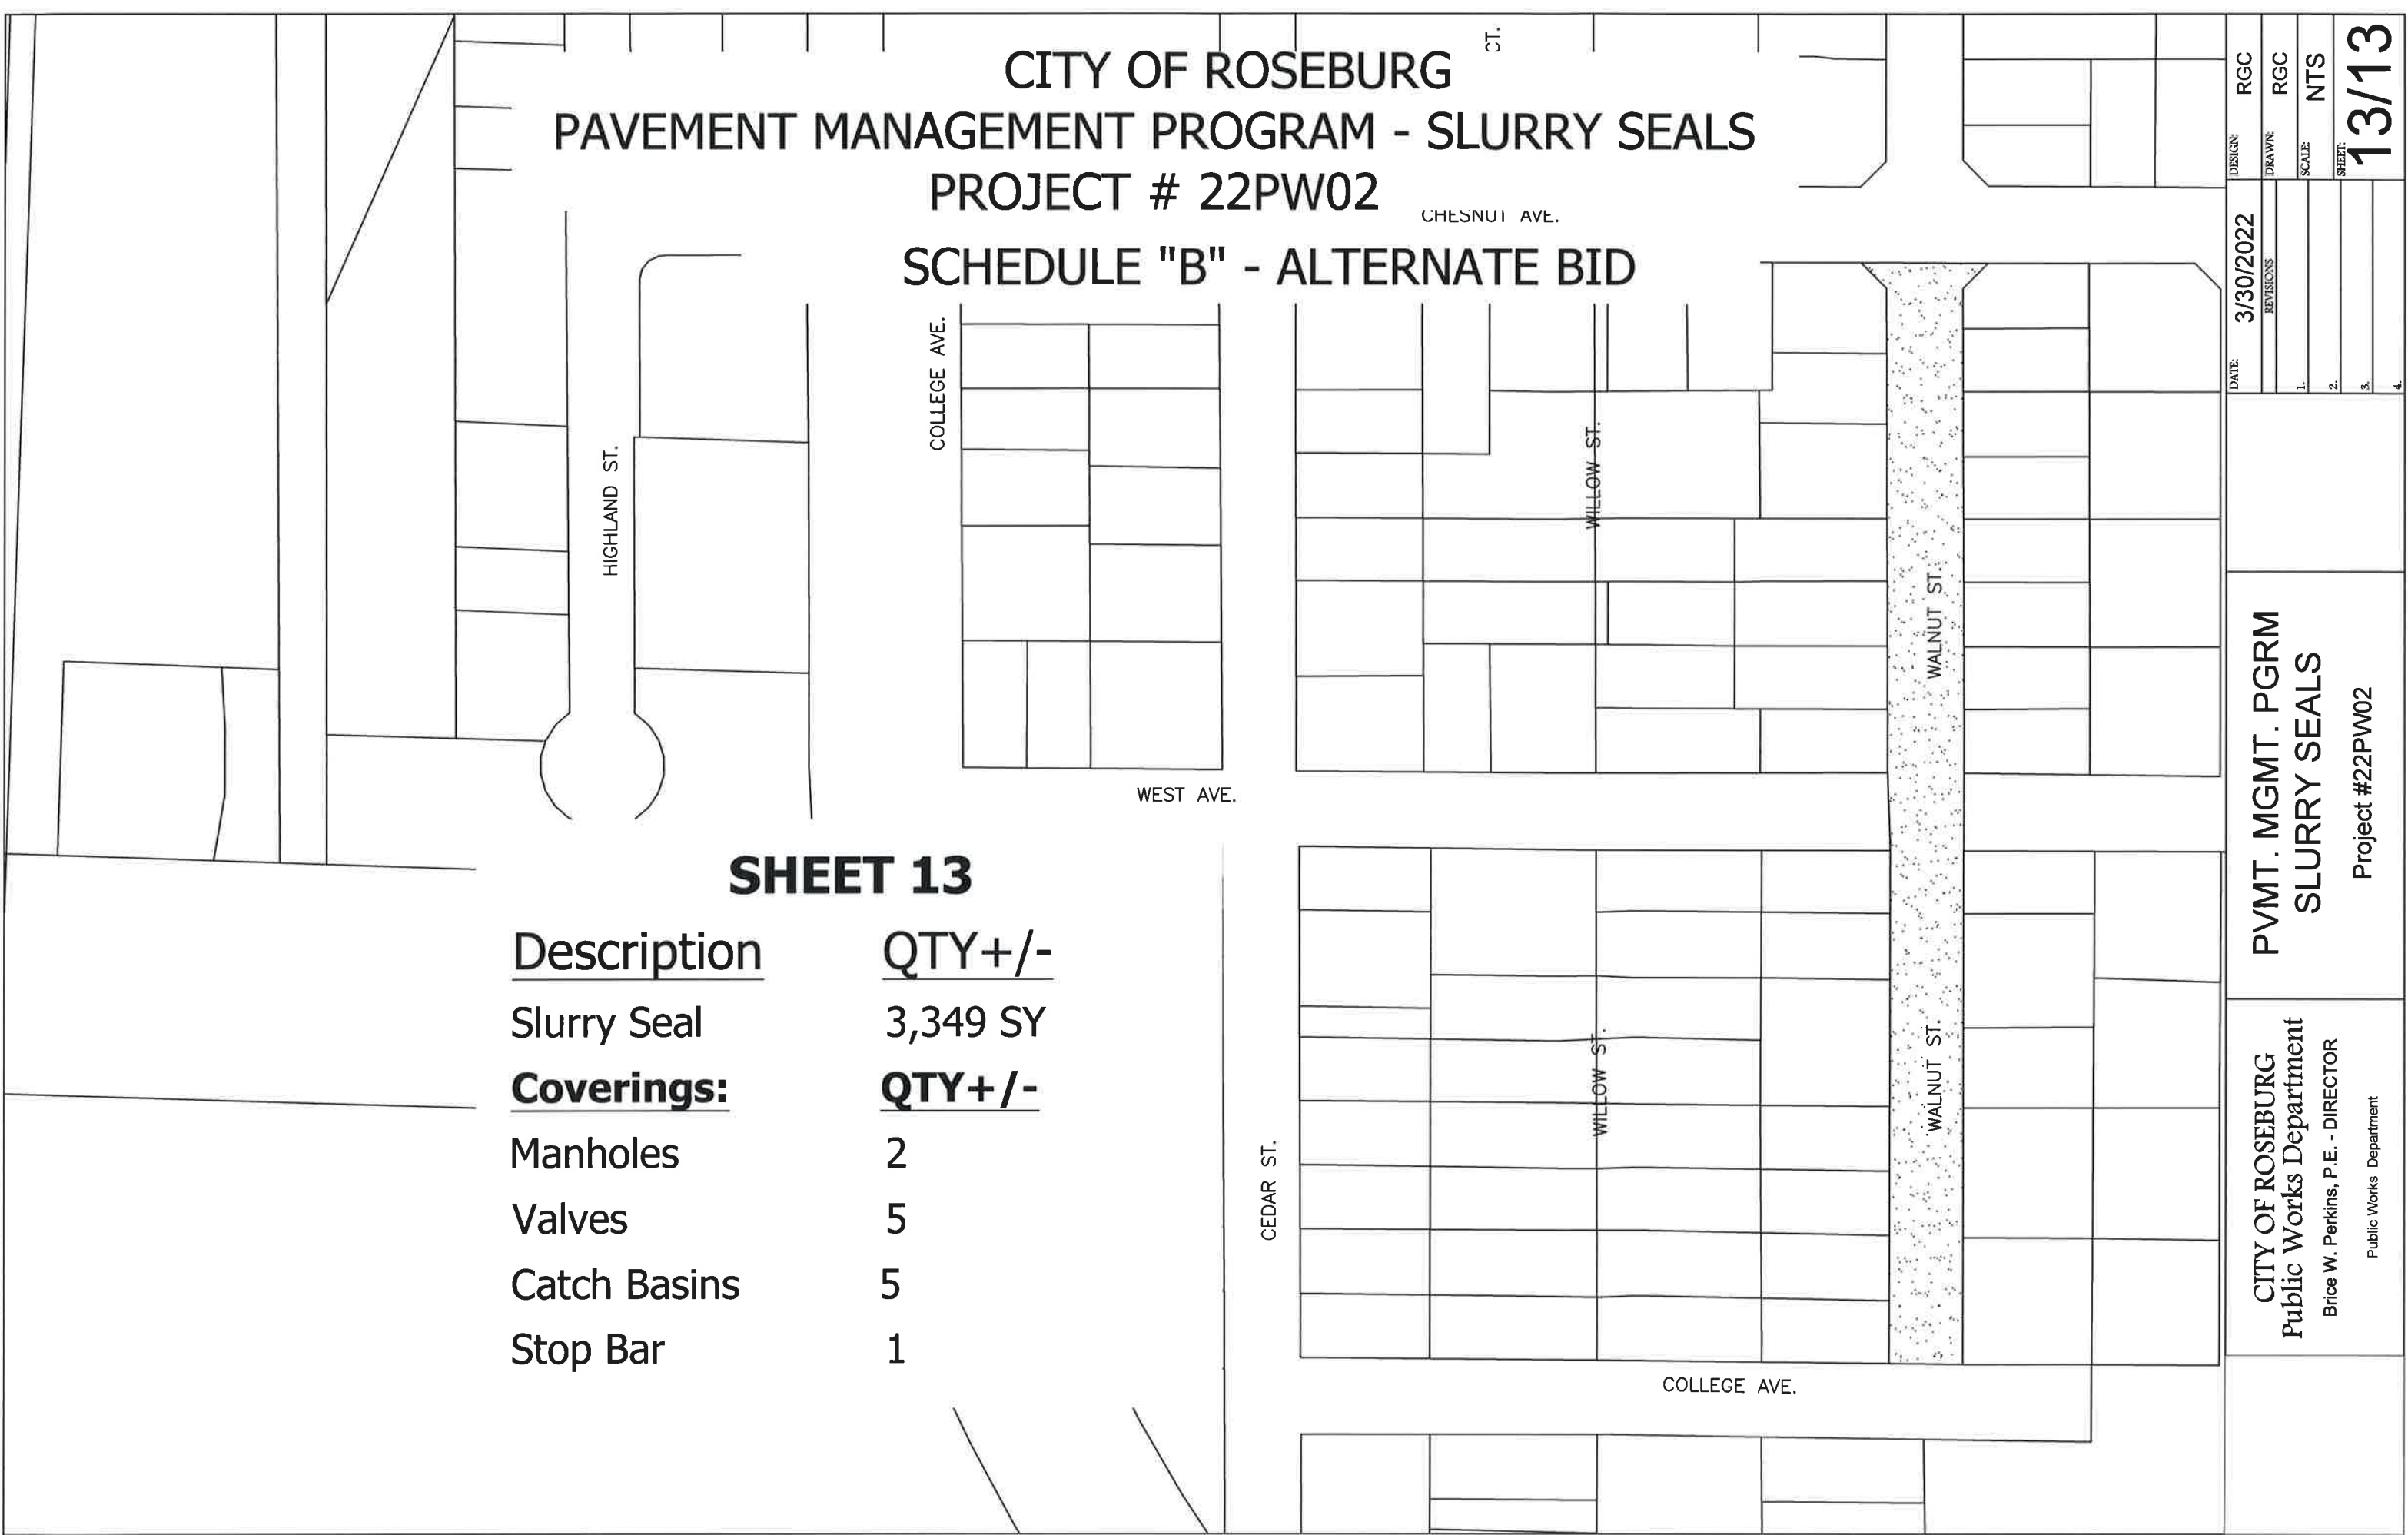

SHEET 13

Description	QTY+/-
Slurry Seal	3,349 SY
Coverings:	QTY+/-
Manholes	2
Valves	5
Catch Basins	5
Stop Bar	1

DESIGN	RG
DRAWN	RG
SCALE	NTS
SHEET	13/13
DATE	3/30/2022
REVISIONS	
1.	
2.	
3.	
4.	
PVMT. MGMT. PGRM	Project #22PW02
CITY OF ROSEBURG Public Works Department Brice W. Perkins, P.E. - DIRECTOR	Public Works Department